
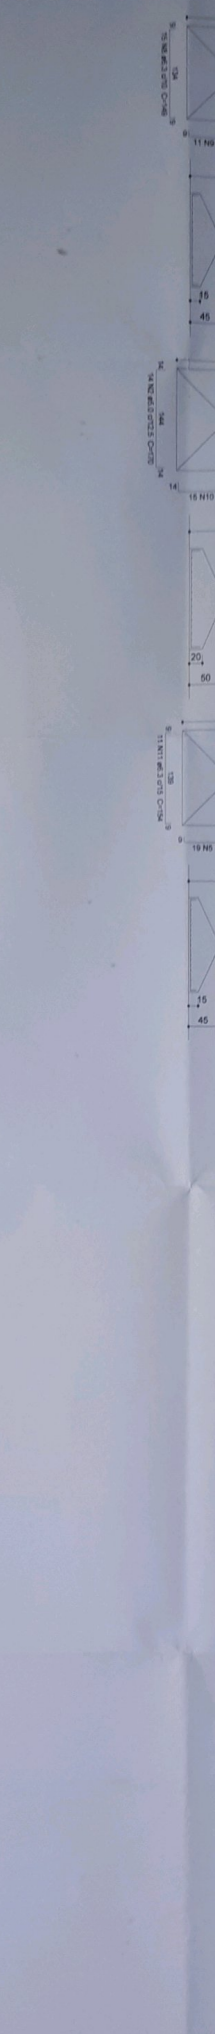
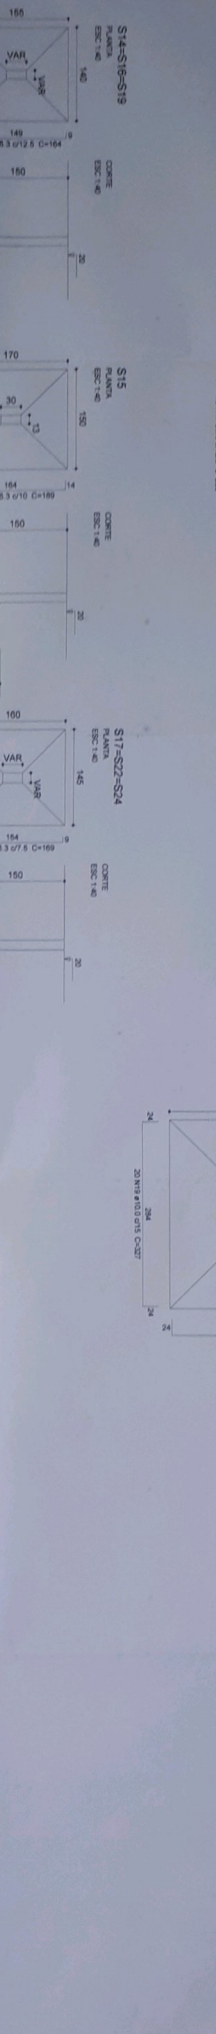
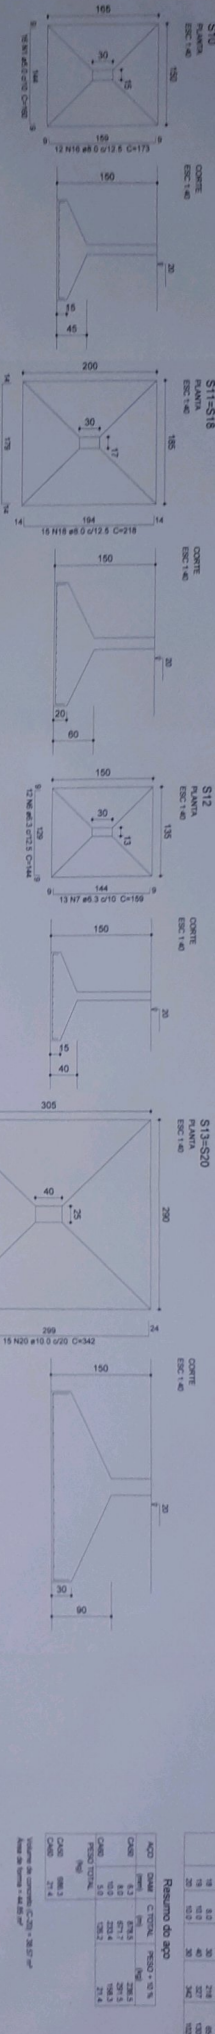





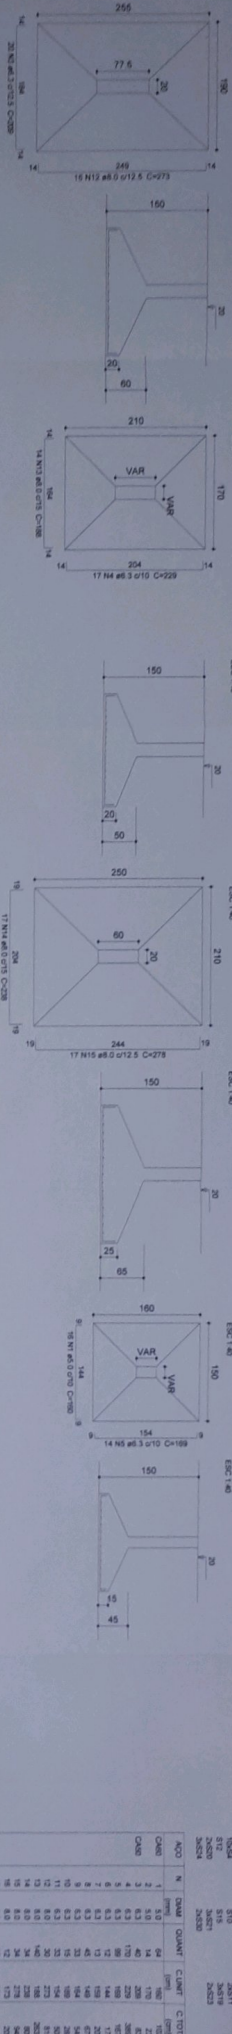

Resumo do aço




PROJETO ESTRUTURAL

PRESENCIAL CONSTRUÇÕES E SERVIÇOS LTDA
 BASE PARA FUNDAÇÕES DE QUADRA

PROJETO ESTRUTURAL
 ARM. DAS SAPATAS

20 Mpa